


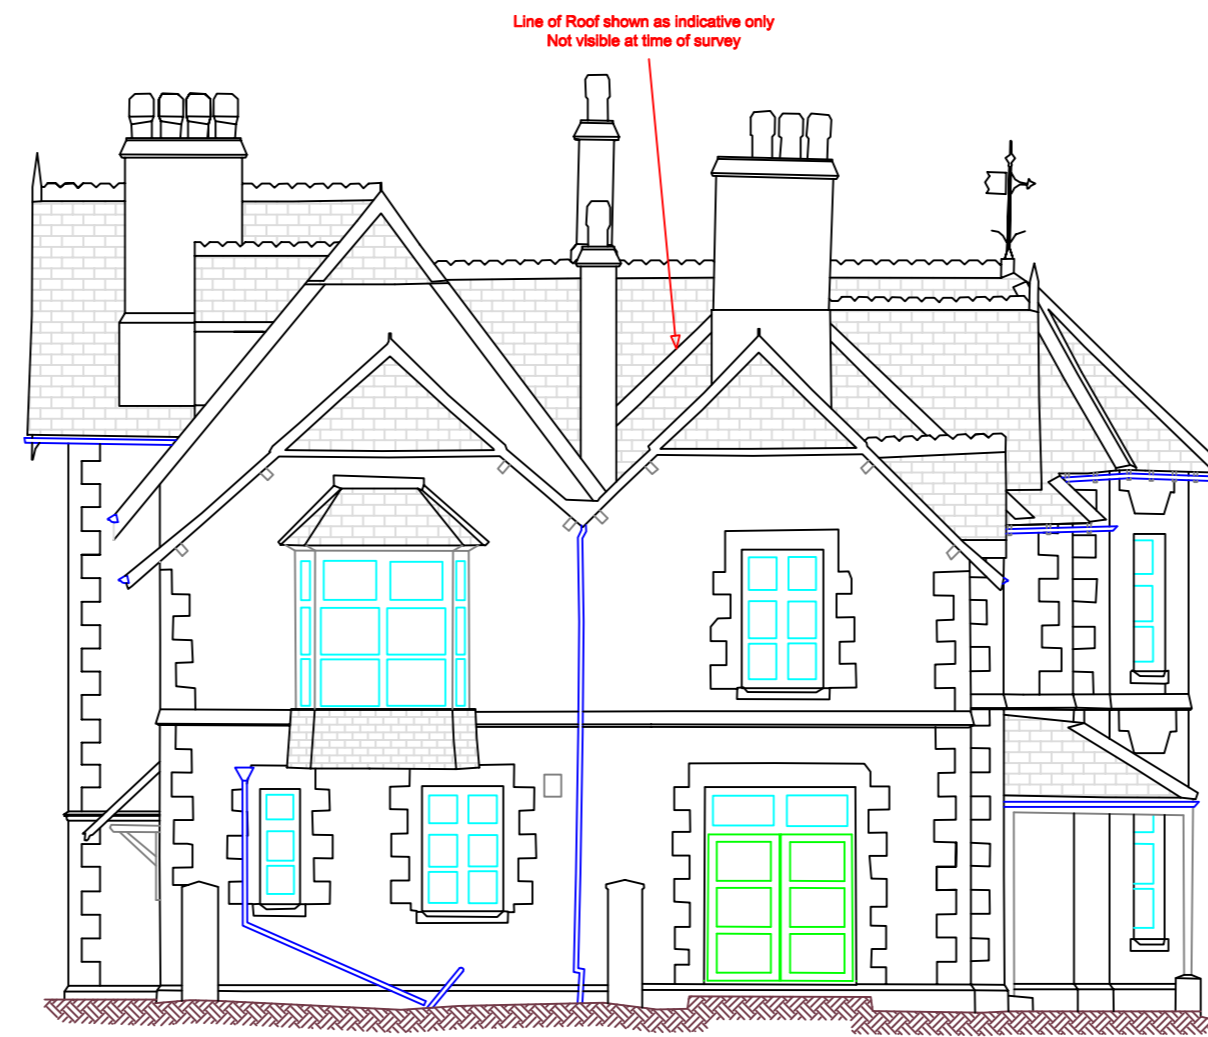



87.000m AAD

ELEVATION ONE




87.000m AAD

ELEVATION TWO

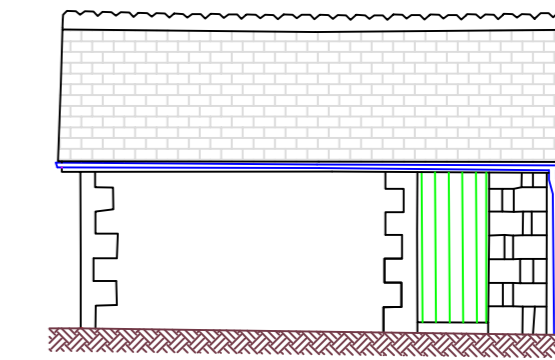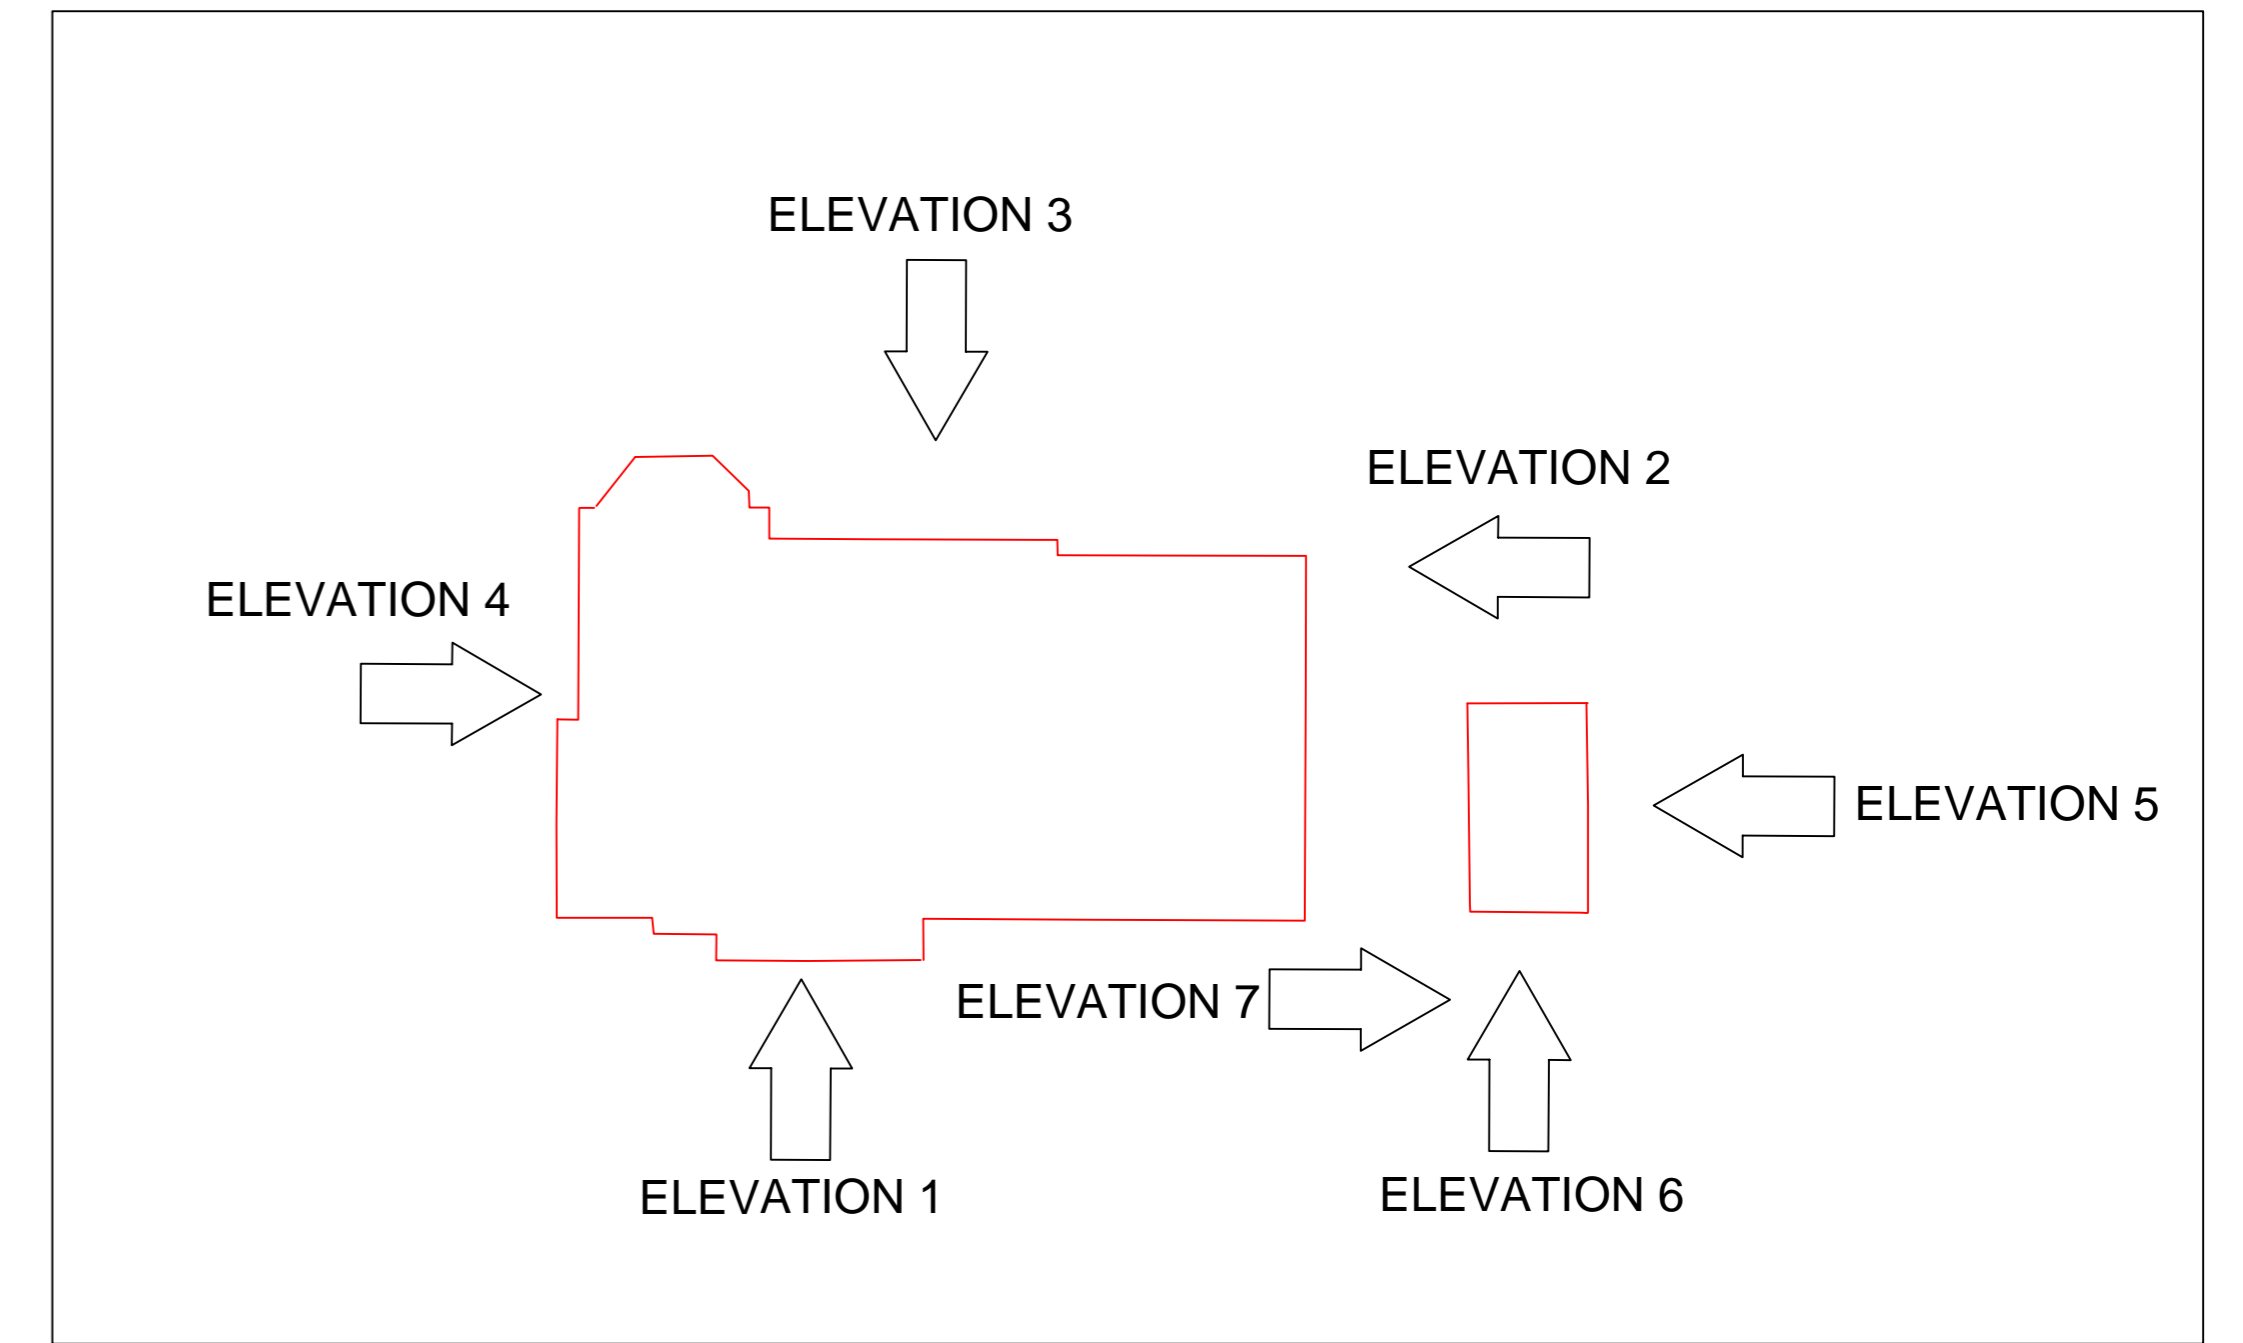

87.000m AAD

ELEVATION FIVE

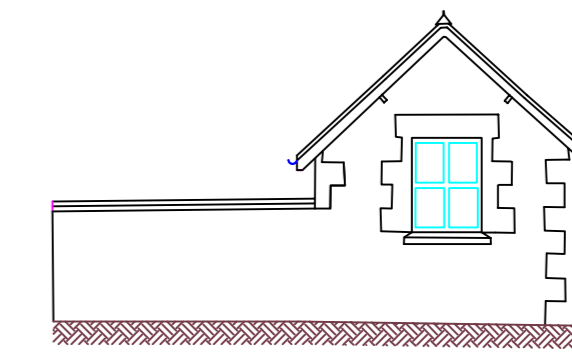

87.000m AAD

ELEVATION SIX




87.000m AAD

ELEVATION THREE



87.000m AAD

ELEVATION FOUR

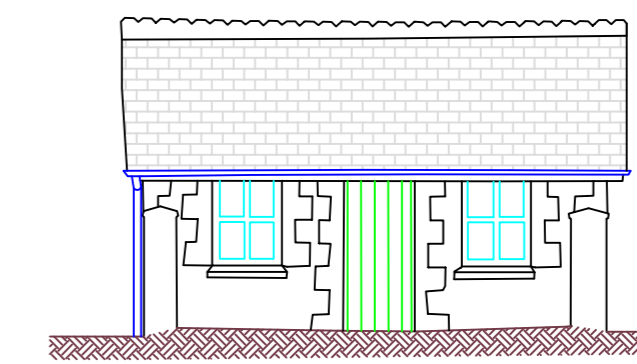

87.000m AAD

ELEVATION SEVEN

Notes

Levels are related to Ordnance Survey Benchmark on School Building Corner opposite site entrance (value 94.11m.)
Grid is related to Local survey coordinates

No allowance has been made for sub surface entry into manholes or other chambers or voids below ground level.
Therefore any details relating to depths, sizes etc. are taken from above ground and as such will be approximate only.

It is important to note that the same accuracies implied by the plotting scale are equally applicable to digital data supplied for CAD.

Every effort has been made to identify all visible above ground features, however it should be borne in mind that there may be items obscured at the time of survey.

Visible features in the vicinity of the boundaries, as shown on this survey, may not represent the extent of legally conveyed ownership.

Tree sizes are approximate only. Trees shown are symbols indicating an approximate canopy fit.

Unless otherwise stated, Trees shown have not been identified by an Arboriculturist and therefore have been assigned their "family" name rather than their "individual" name. It must be noted that only those trees that fall within the site limits have been surveyed unless otherwise specified.

KEMP ENGINEERING & SURVEYING

Engineering Surveys
Land Surveys
Setting Out
Site Engineering

Tel (01209) 214687
Fax (01209) 215189

Measured Building Surveys
Utility Tracing
G.P.S
Earthworks Measurement



Chartered Land & Engineering Surveyors

Client

CSA ARCHITECTS

Project Title

BOSPOLVANS HOUSE
NEWOUAY ROAD
ST.COLUMB MAJOR

Drawing Detail

ELEVATIONS

Rev.	Date	Description
A	Jan 08	Original

Drawn by	SA	Date	08-01-08
Checked by	AS	Date	17-01-08
Drawing Scale	1:100 @ A1		
Drawing No.	07-1128-003	Revision	A